



**NOTES**

DO NOT SCALE FROM THIS DRAWING.  
 ALL CONTRACTORS MUST VISIT THE SITE AND BE RESPONSIBLE FOR TAKING AND CHECKING DIMENSIONS.  
 ALL CONSTRUCTION INFORMATION SHOULD BE TAKEN FROM FIGURED DIMENSIONS ONLY.  
 ANY DISCREPANCIES BETWEEN DRAWINGS, SPECIFICATIONS AND SITE CONDITIONS MUST BE BROUGHT TO THE ATTENTION OF THE SUPERVISING OFFICER.  
 THIS DRAWING & AND THE WORKS DEPICTED ARE THE COPYRIGHT OF JOHN THOMPSON & PARTNERS.

THIS DRAWING IS FOR PLANNING PURPOSES ONLY. IT IS NOT INTENDED TO BE USED FOR CONSTRUCTION PURPOSES. WHILST ALL REASONABLE EFFORTS ARE USED TO ENSURE DRAWINGS ARE ACCURATE, JOHN THOMPSON & PARTNERS ACCEPT NO RESPONSIBILITY OR LIABILITY FOR ANY RELIANCE PLACED ON, OR USE MADE OF, THIS PLAN BY ANYONE FOR PURPOSES OTHER THAN THOSE STATED ABOVE.

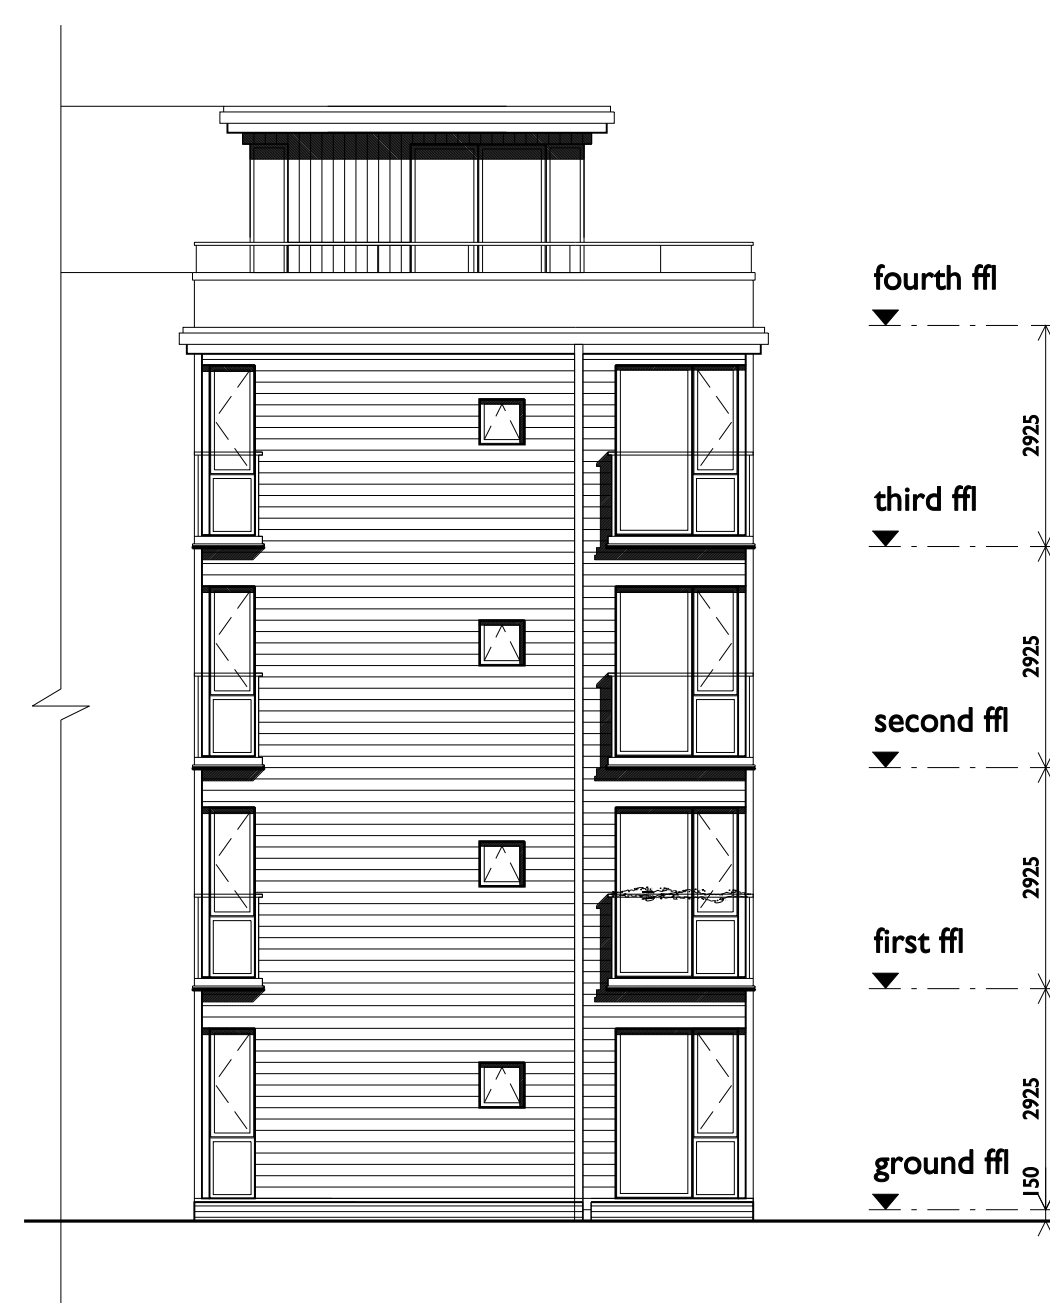

BLOCK D WEST ELEVATION

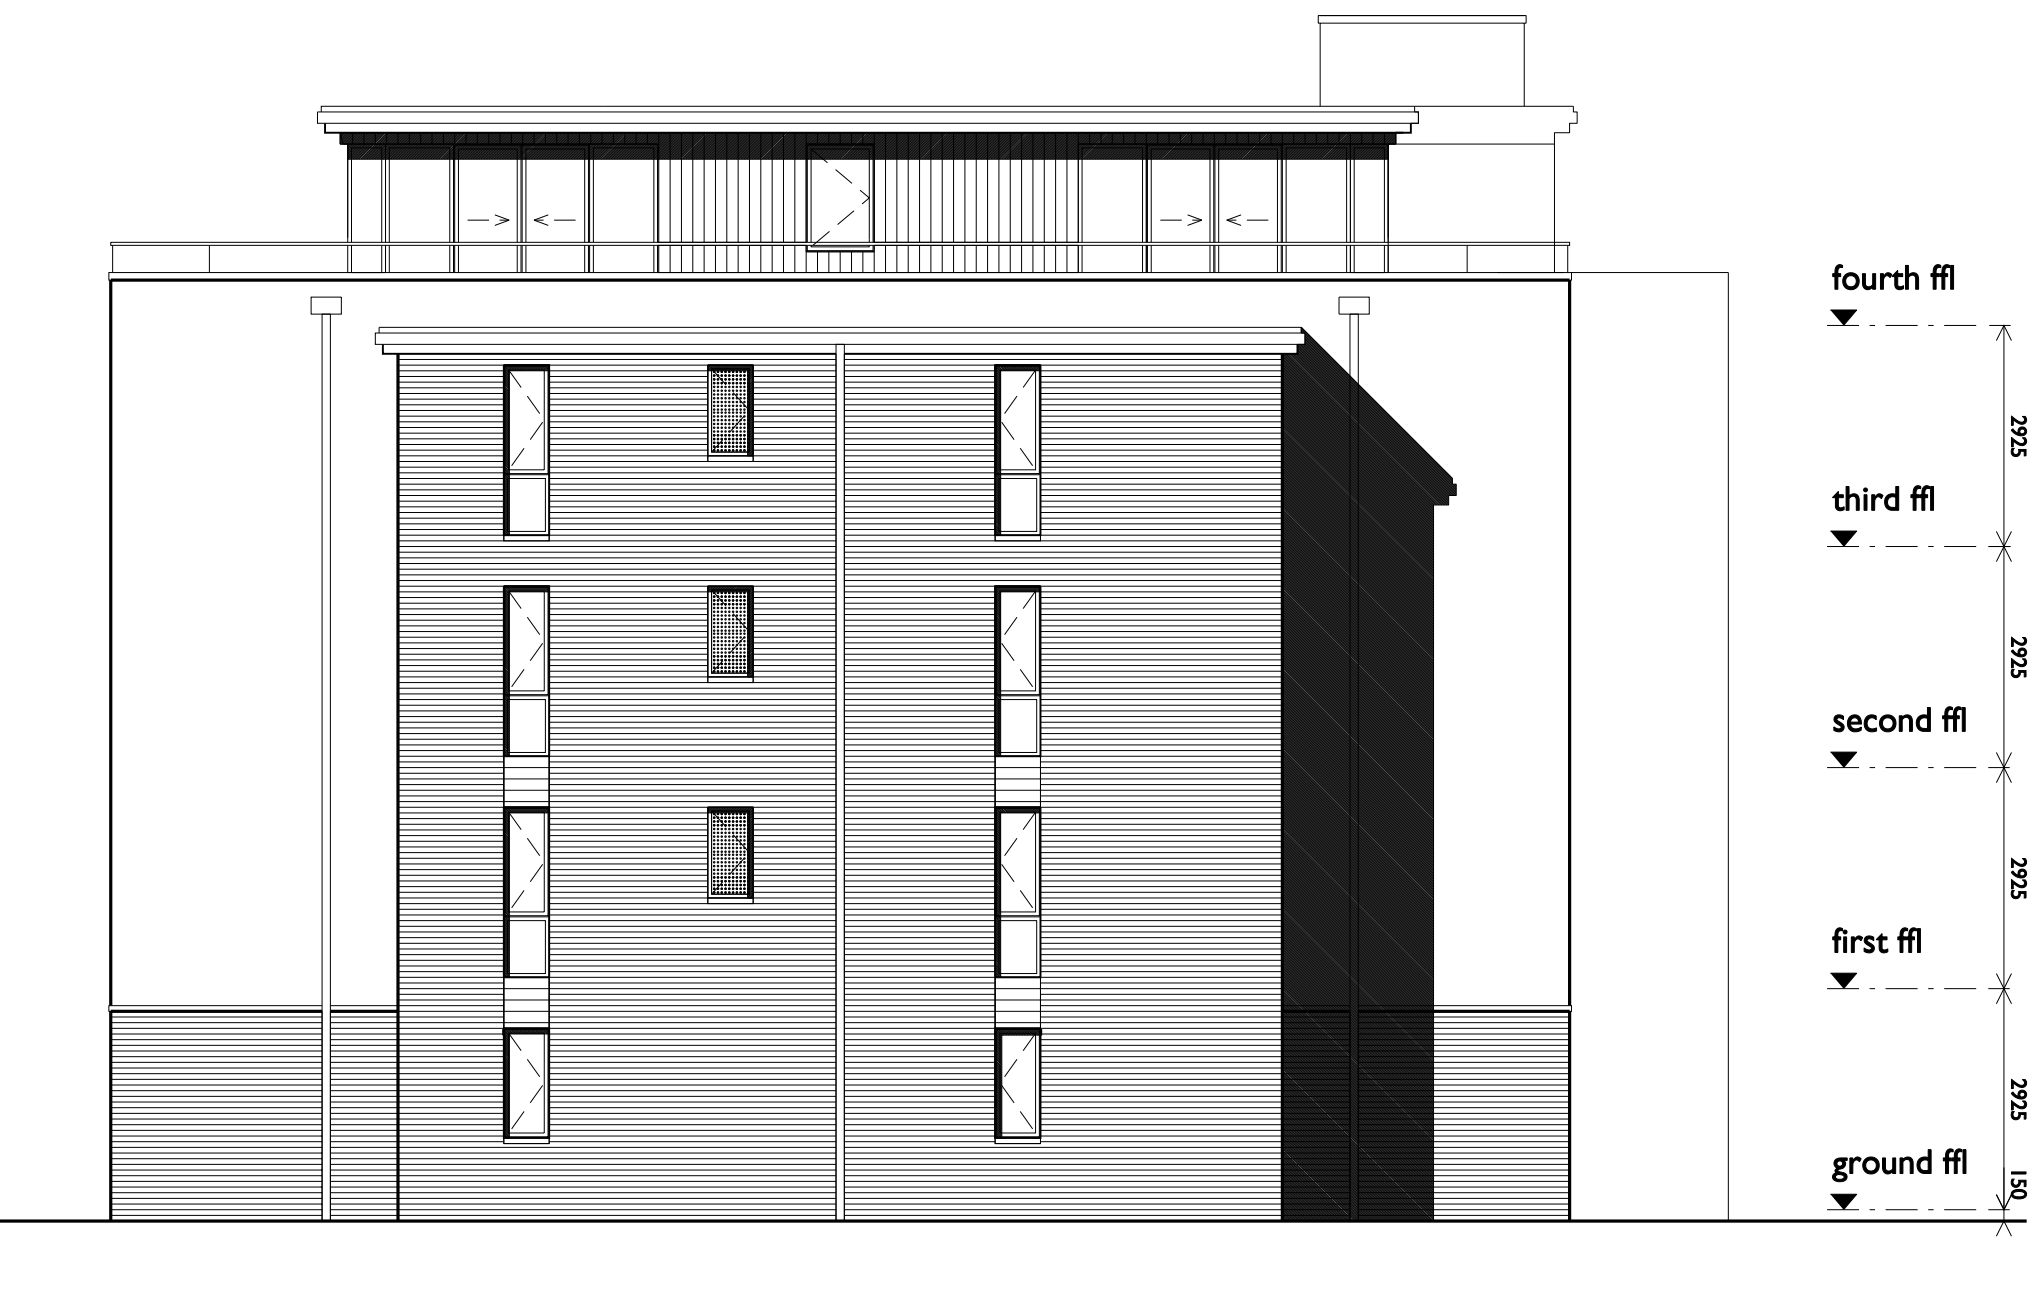

BLOCK D EAST ELEVATION




BLOCK D SOUTH ELEVATION



BLOCK C SOUTH ELEVATION

**REVISIONS**

Date	Rev	Description

<p>Client</p> <p><b>Linden Homes</b></p>	<p>WREN HOUSE          43 Hatton Garden          London EC1N 8EL          Tel: +44 020 7405 1211          Fax: +44 020 7405 1221          E-mail: info@jtp.co.uk          Web: www.jtp.co.uk</p>	
	<p>Project</p> <p><b>Campion House</b></p>	
<p>Drawing Title</p> <p><b>Block CD Elevation</b></p>	<p>Scale</p> <p>1:100@A1</p>	<p>Date</p> <p>25-02-08</p>
<p>Drawing no.</p> <p>131_CHO_CD_EL02</p>	<p>Rev.</p> <p>-</p>	