






FRONT ELEVATION

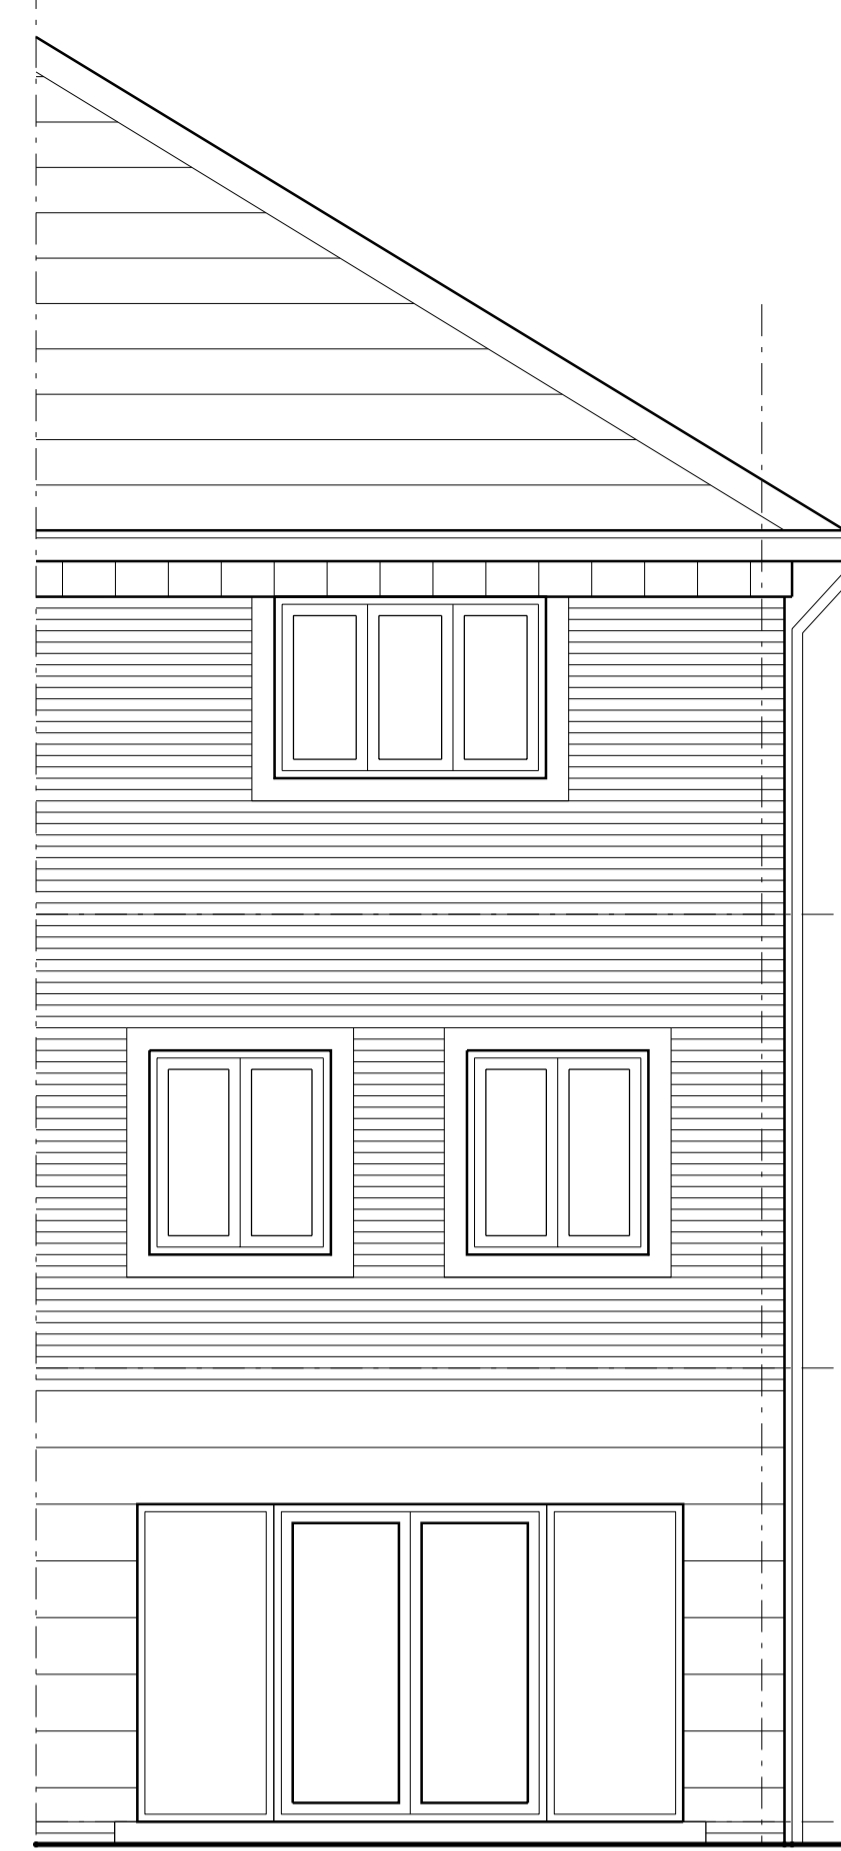


REAR ELEVATION

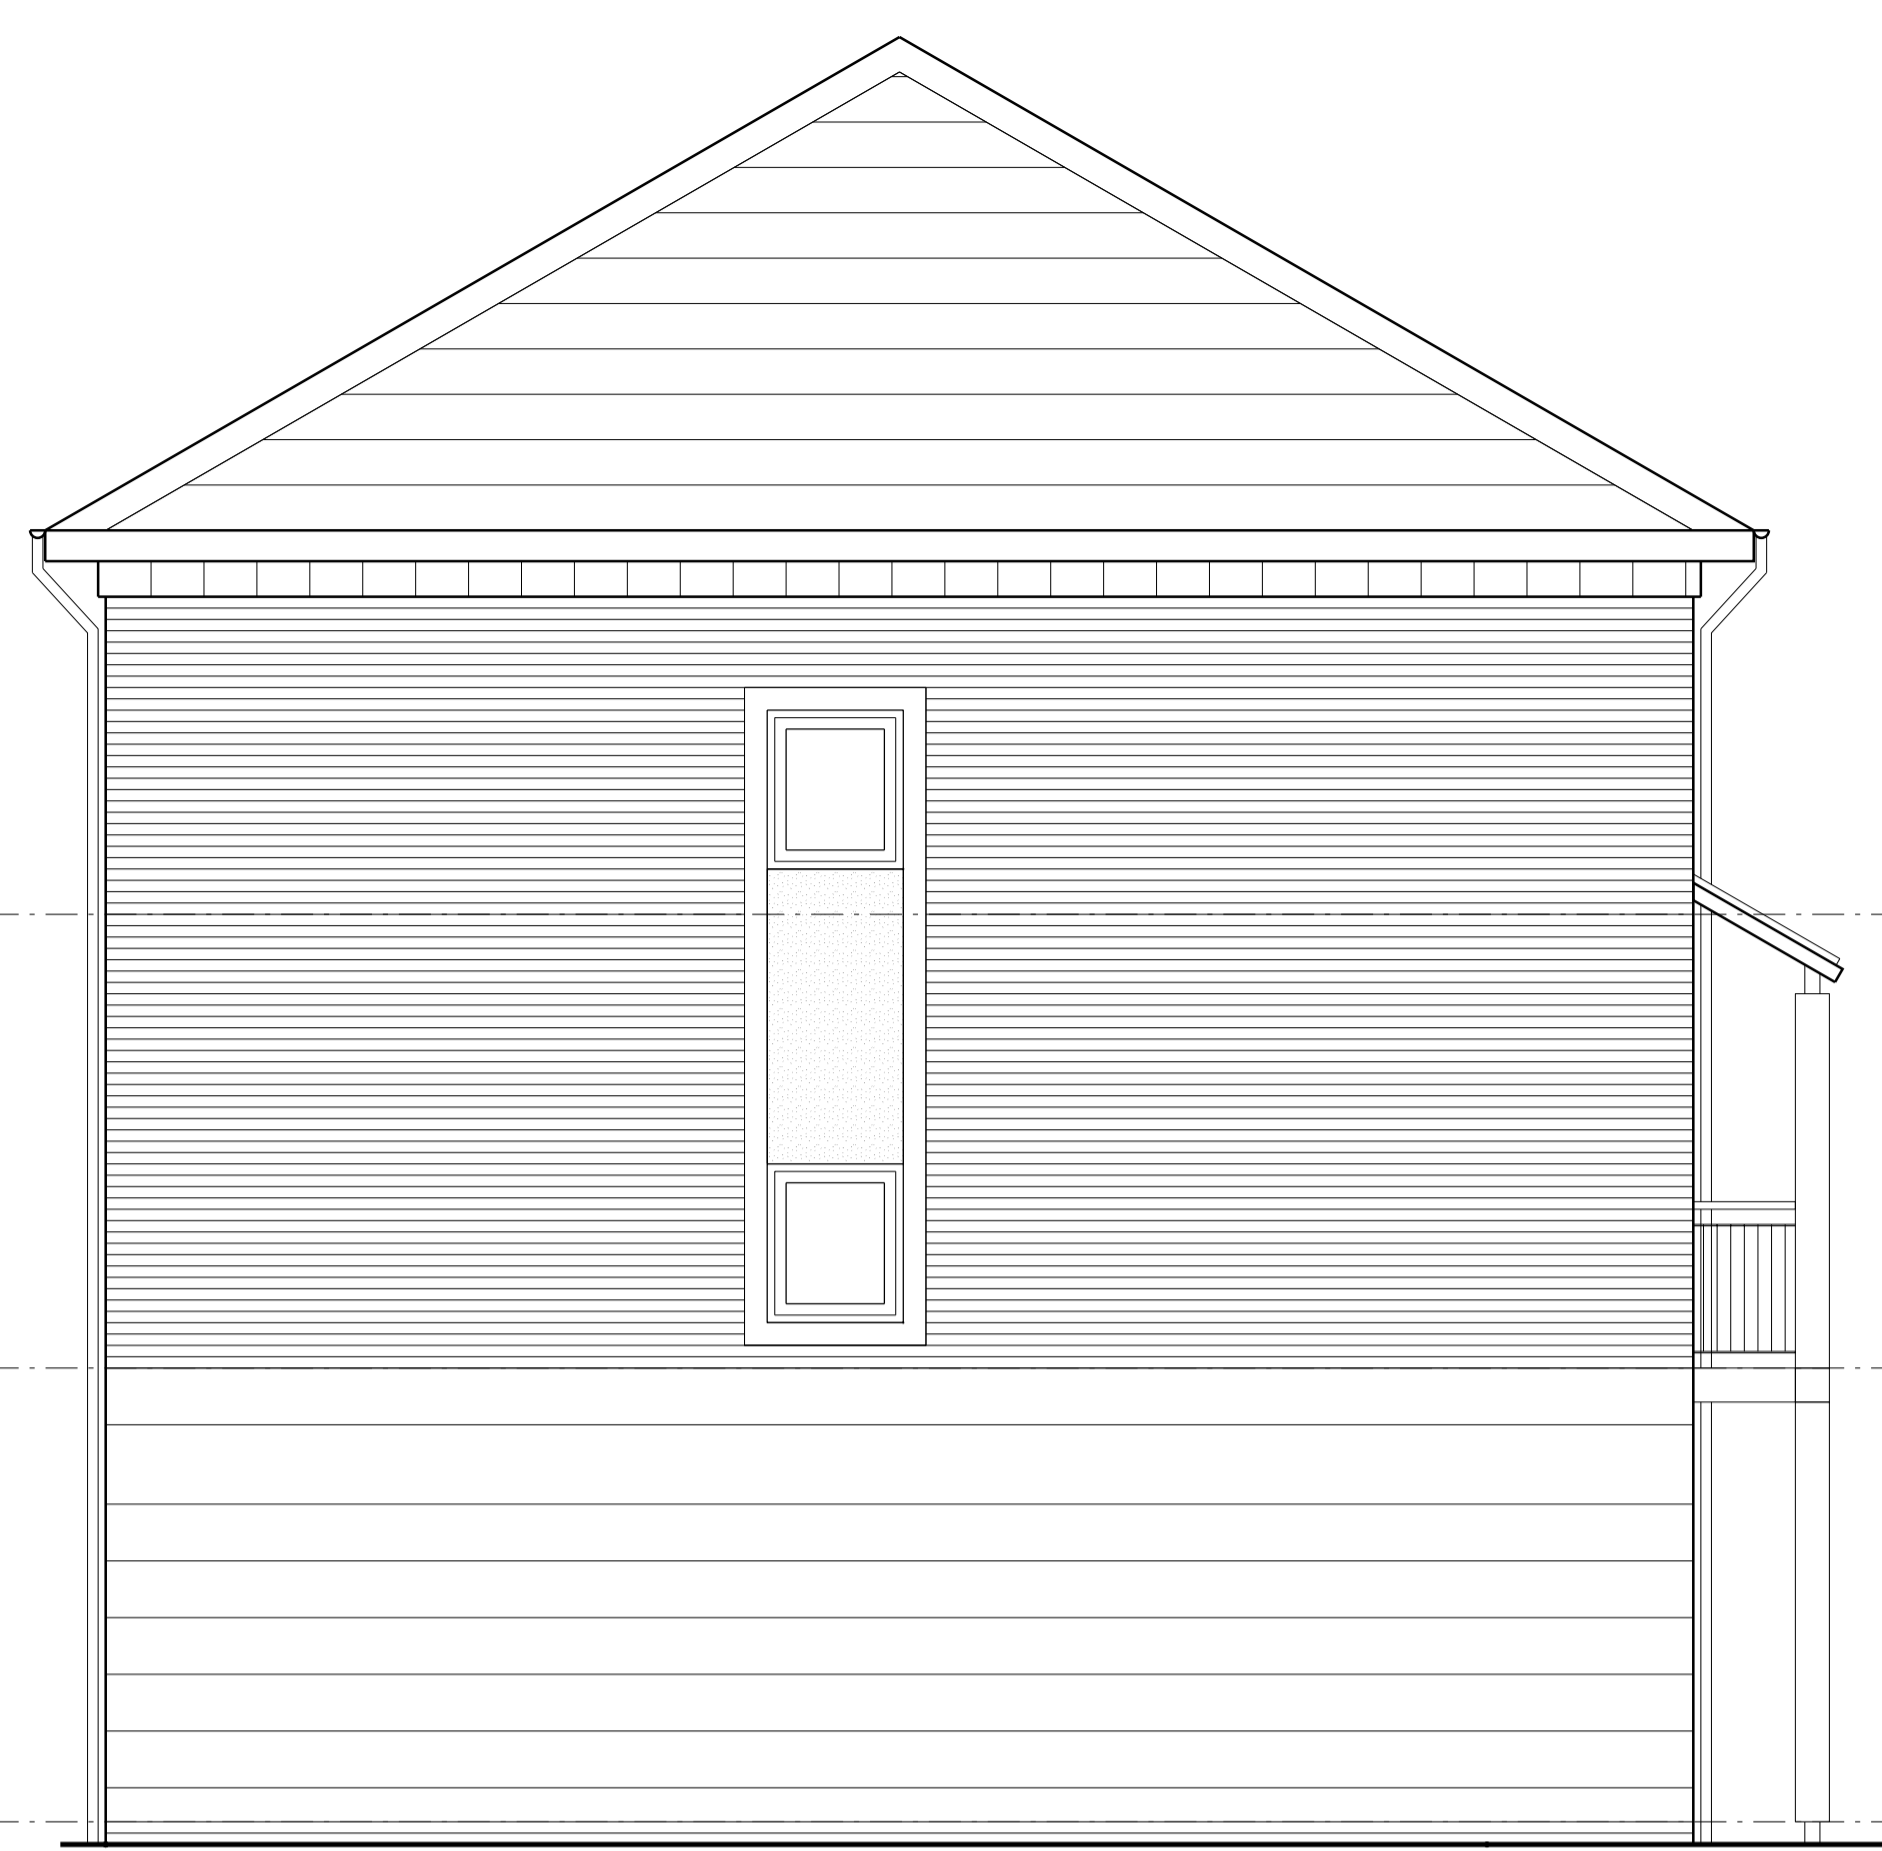


SIDE ELEVATION

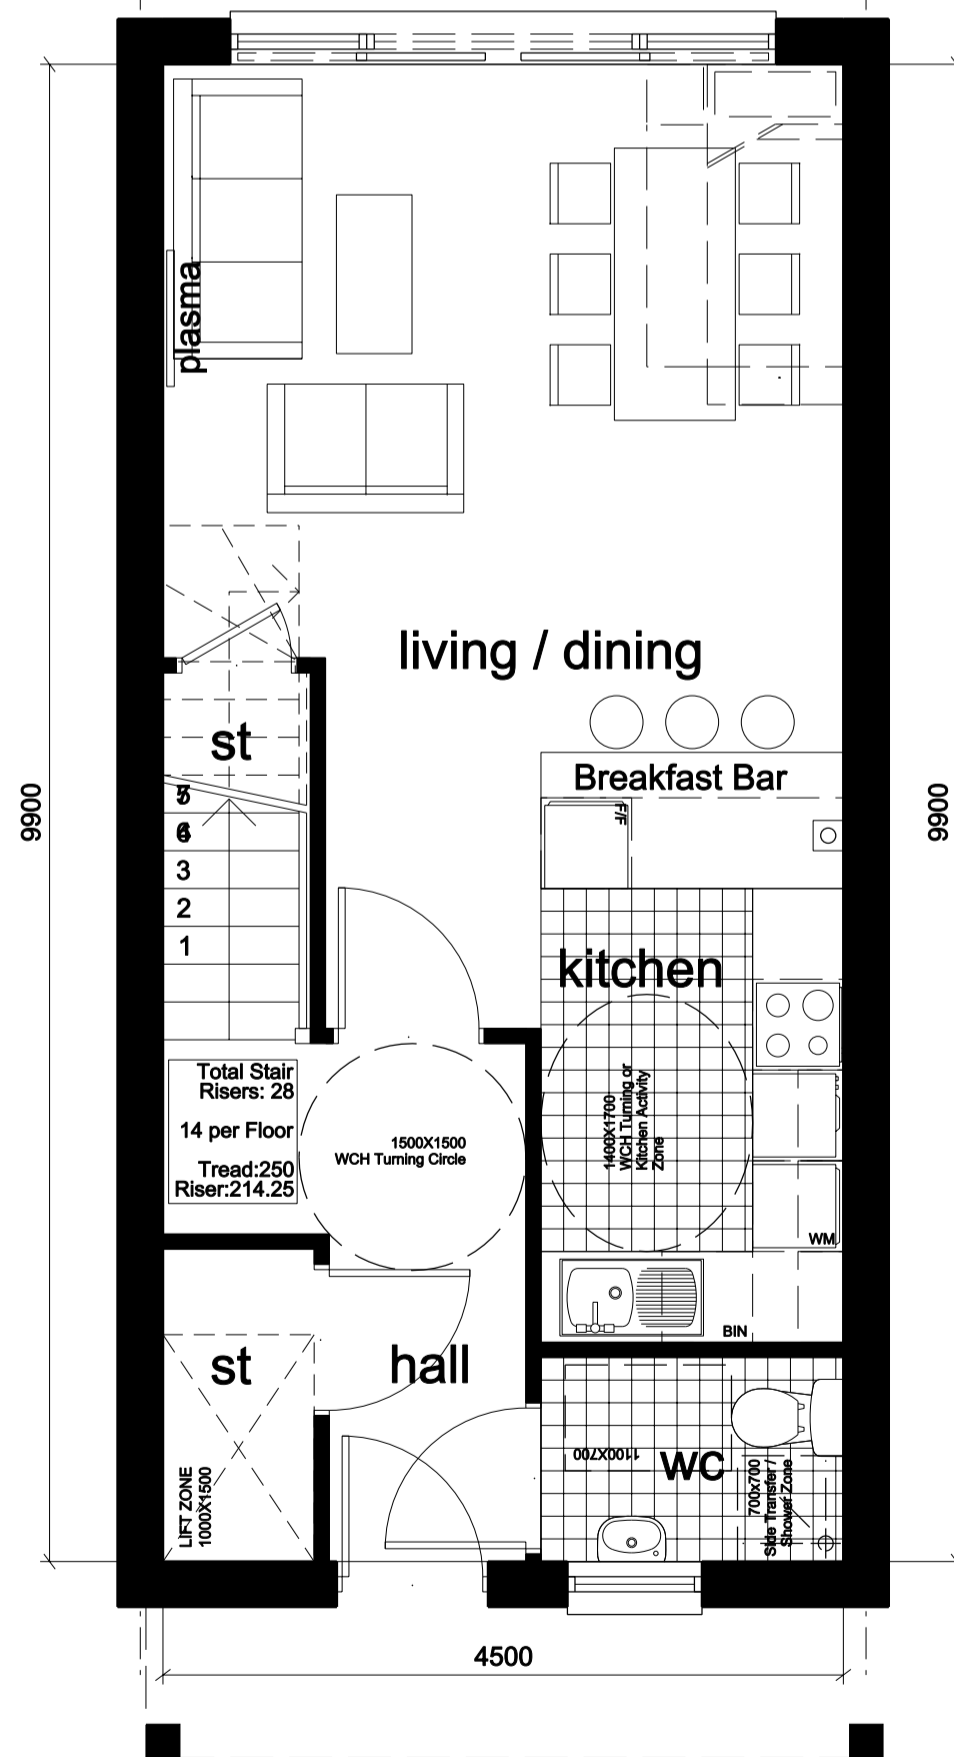

GROUND FLOOR  
44.6 Sq. m

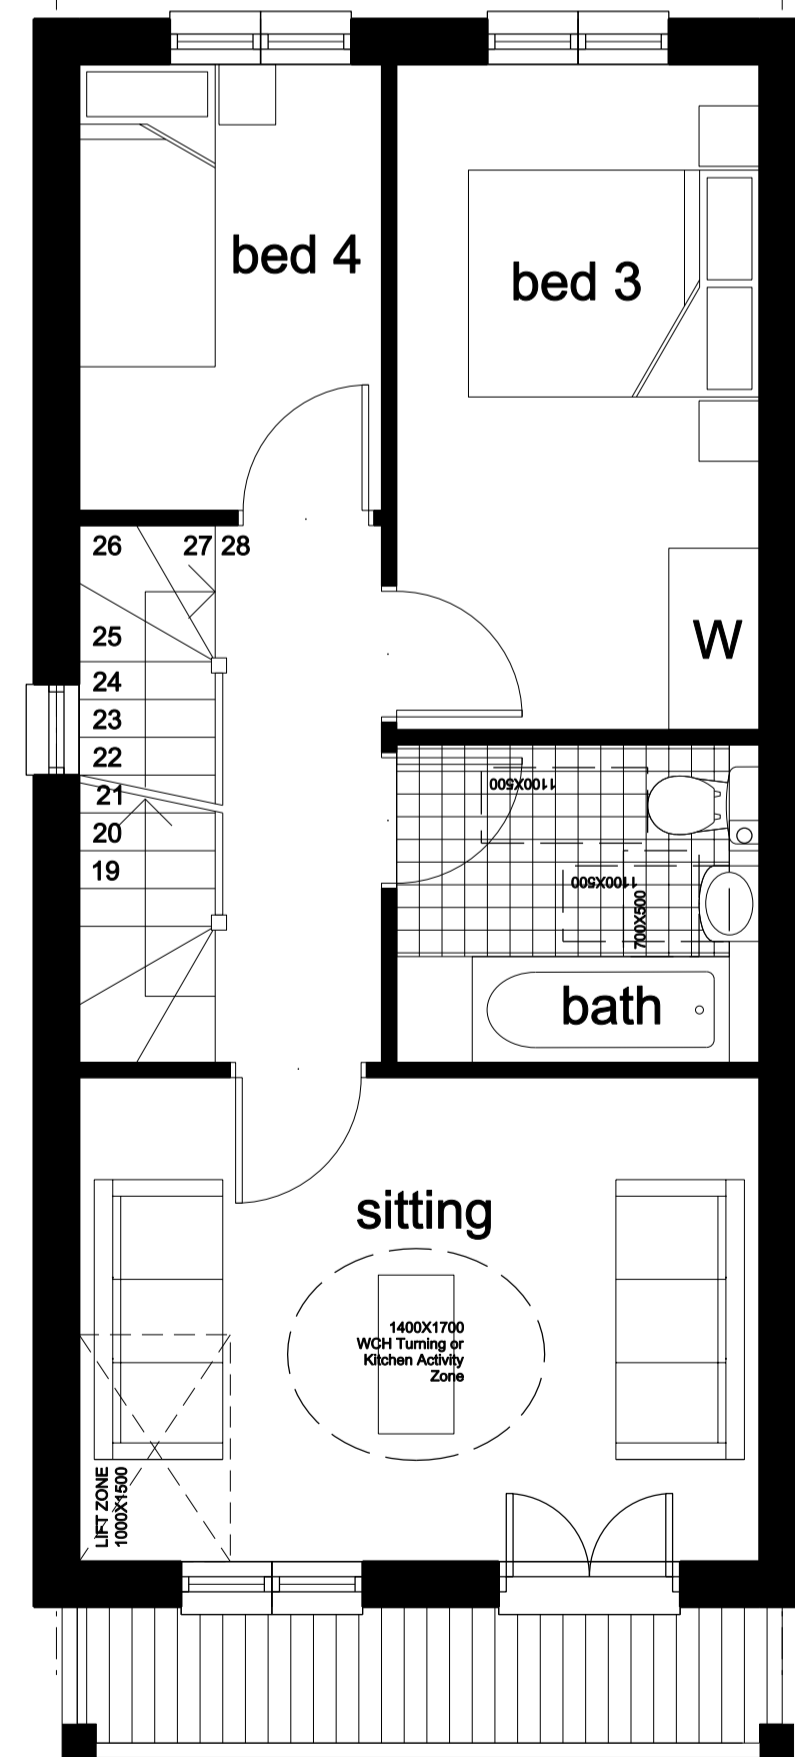

FIRST FLOOR  
44.5 Sq. m

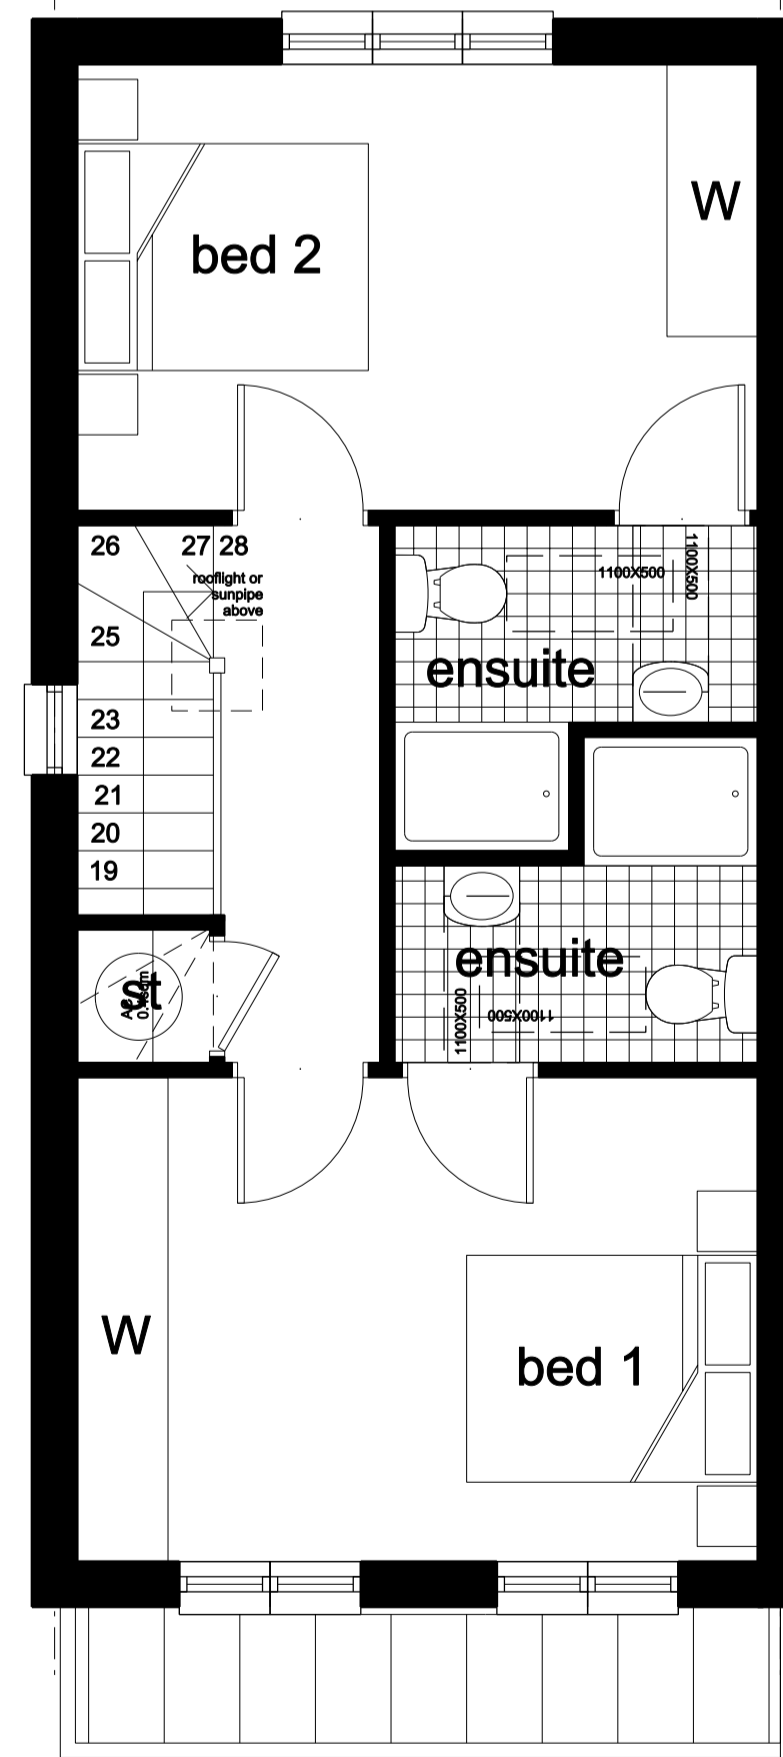

SECOND FLOOR  
44.5 Sq. m

HOUSE TYPE F1  
133.65 sqm

NOTES

DO NOT SCALE FROM THIS DRAWING.  
ALL CONTRACTORS MUST VISIT THE SITE AND BE RESPONSIBLE FOR TAKING AND CHECKING DIMENSIONS. ALL CONSTRUCTION INFORMATION SHOULD BE TAKEN FROM FIGURED DIMENSIONS ONLY.  
ANY DISCREPANCIES BETWEEN DRAWINGS, SPECIFICATIONS AND SITE CONDITIONS MUST BE BROUGHT TO THE ATTENTION OF THE SUPERVISING OFFICER.  
THIS DRAWING & AND THE WORKS DEPICTED ARE THE COPYRIGHT OF JOHN THOMPSON & PARTNERS.

THIS DRAWING IS FOR PLANNING PURPOSES ONLY. IT IS NOT INTENDED TO BE USED FOR CONSTRUCTION PURPOSES. WHILST ALL REASONABLE EFFORTS ARE USED TO ENSURE DRAWINGS ARE ACCURATE, JOHN THOMPSON & PARTNERS ACCEPT NO RESPONSIBILITY OR LIABILITY FOR ANY RELIANCE PLACED ON, OR USE MADE OF, THIS PLAN BY ANYONE FOR PURPOSES OTHER THAN THOSE STATED ABOVE.

PLANNING APPLICATION

REVISIONS

Date	Rev	Description
------	-----	-------------



Client  
**Linden Homes SE**

23-25 Great Sutton Street  
London EC1V 0DN  
Tel: +44 (0)20 7017 1780  
Fax: +44 (0)20 7017 1781  
E-mail: info@jtp.co.uk  
Web: www.jtp.co.uk



Project  
**Campion House, Osterley**

**JOHN THOMPSON & PARTNERS**

Drawing Title  
**House Type F1**

Job Ref.	Drawn	Checked By
LH.CHO.01	ABL	DEC/GP

Scale	Date
1:50 (1:100@A3)	13/11/2009