
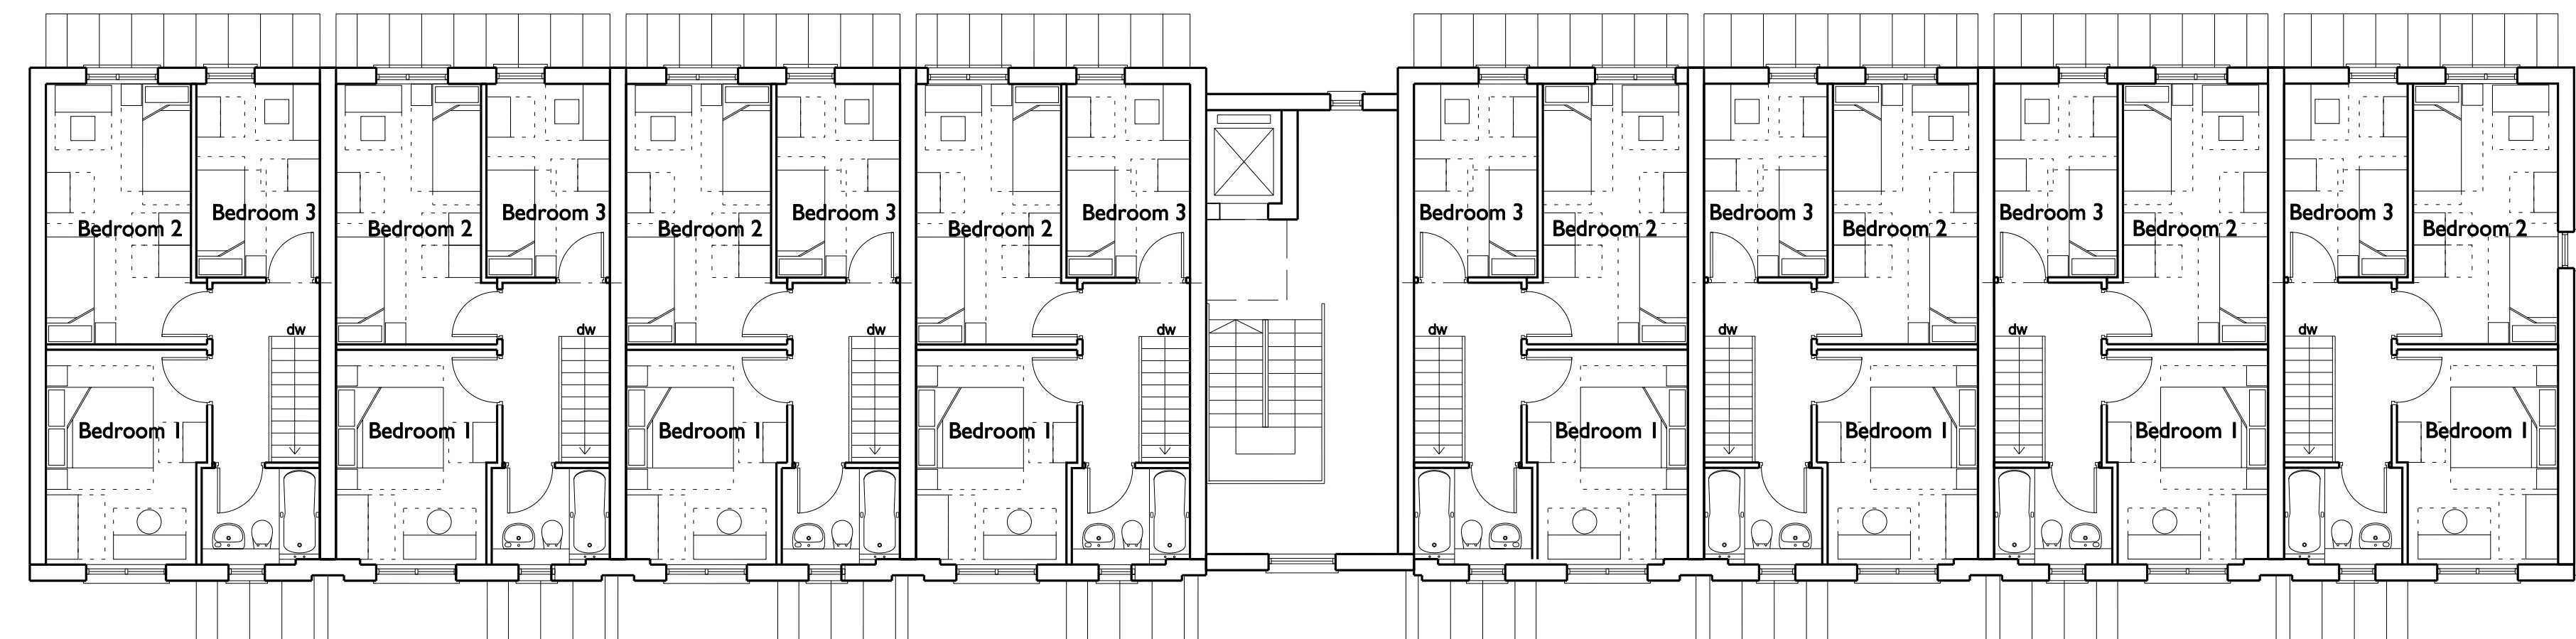
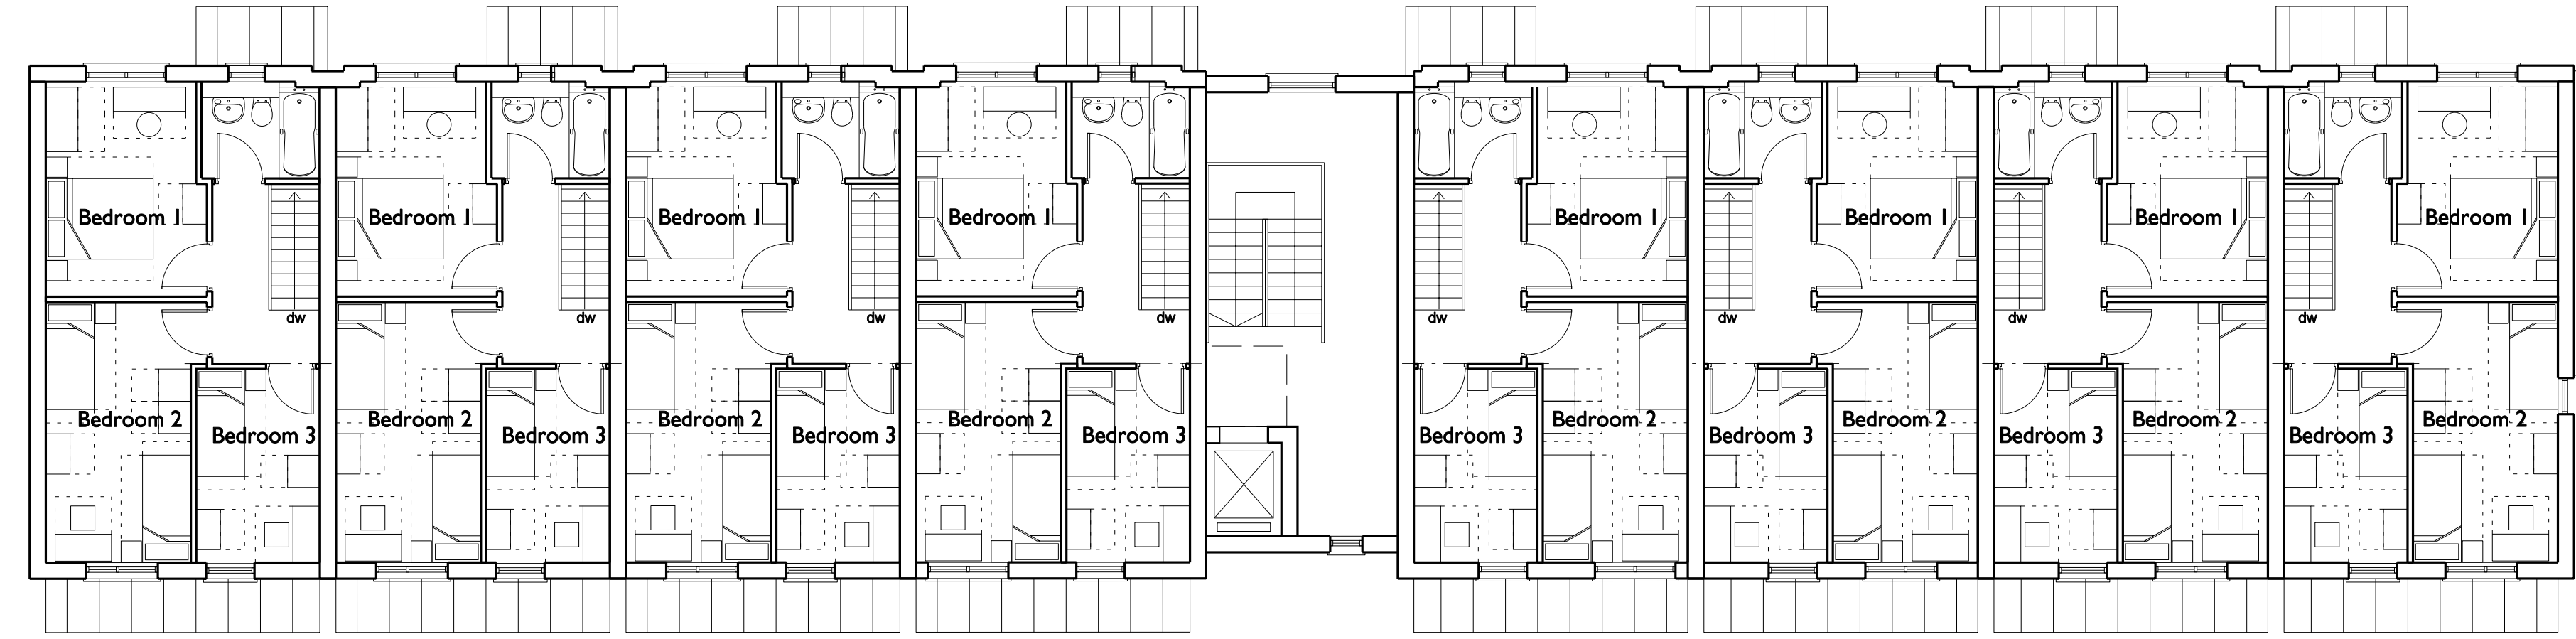


NOTES

DO NOT SCALE FROM THIS DRAWING.
 ALL CONTRACTORS MUST VISIT THE SITE AND BE RESPONSIBLE FOR TAKING AND CHECKING DIMENSIONS.
 ALL CONSTRUCTION INFORMATION SHOULD BE TAKEN FROM FIGURED DIMENSIONS ONLY.
 ANY DISCREPANCIES BETWEEN DRAWINGS, SPECIFICATIONS AND SITE CONDITIONS MUST BE BROUGHT TO THE ATTENTION OF THE SUPERVISING OFFICER.
 THIS DRAWING & AND THE WORKS DEPICTED ARE THE COPYRIGHT OF JOHN THOMPSON & PARTNERS.

THIS DRAWING IS FOR PLANNING PURPOSES ONLY. IT IS NOT INTENDED TO BE USED FOR CONSTRUCTION PURPOSES. WHILST ALL REASONABLE EFFORTS ARE USED TO ENSURE DRAWINGS ARE ACCURATE, JOHN THOMPSON & PARTNERS ACCEPT NO RESPONSIBILITY OR LIABILITY FOR ANY RELIANCE PLACED ON, OR USE MADE OF, THIS PLAN BY ANYONE FOR PURPOSES OTHER THAN THOSE STATED ABOVE.

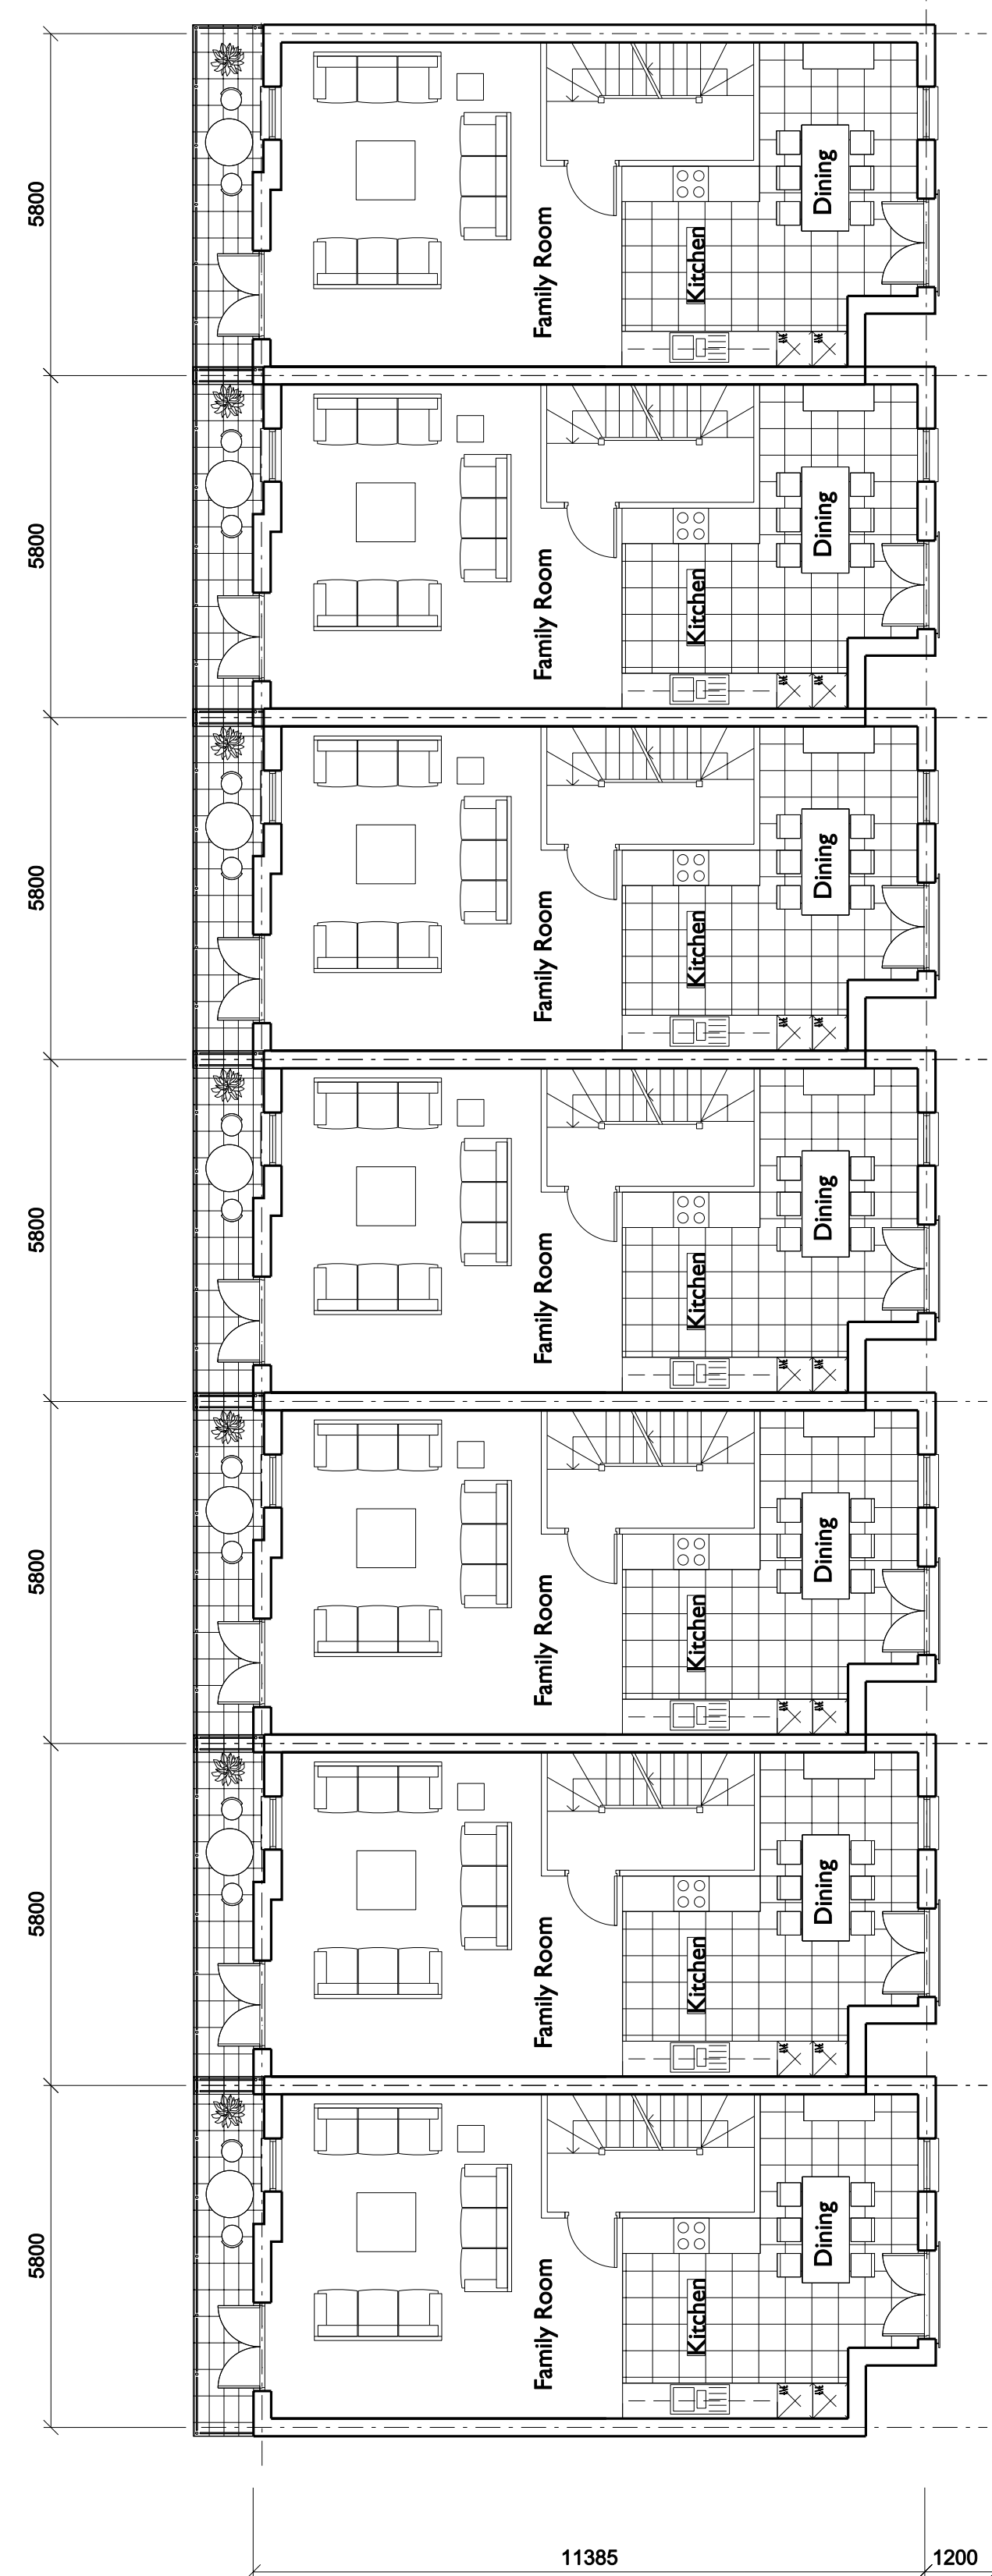

1000
 18187
 1000
 9450

11385 1200 8200 5400 5400 5400 5400 3870 5400 5400 5400 5400

REVISIONS

Date	Rev	Description

Client: **WREN HOUSE**
 43 Hatton Garden
 London EC1N 8EL
 Tel: +44 020 7405 1211
 Fax: +44 020 7405 1221
 E-mail: info@jtp.co.uk
 Web: www.jtp.co.uk

Linden Homes

Project: **Campion House**

Drawing Title: **Block H 1st Floor Plans**

Scale: 1:100@A1

Job Ref: LH.CHO
 Drawn: YT/ABL
 Checked by: GP

Date: 18-02-08

Drawing no.: 51_CHO_H_101

